




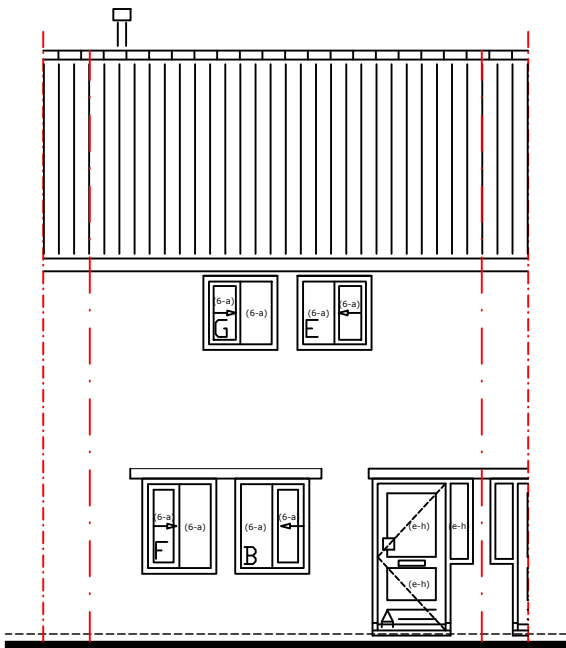

VOORGEVEL

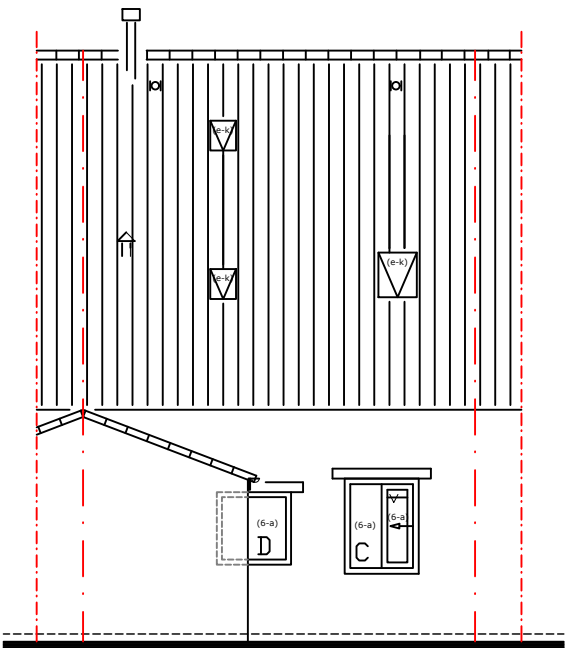

ACHTERGEVEL

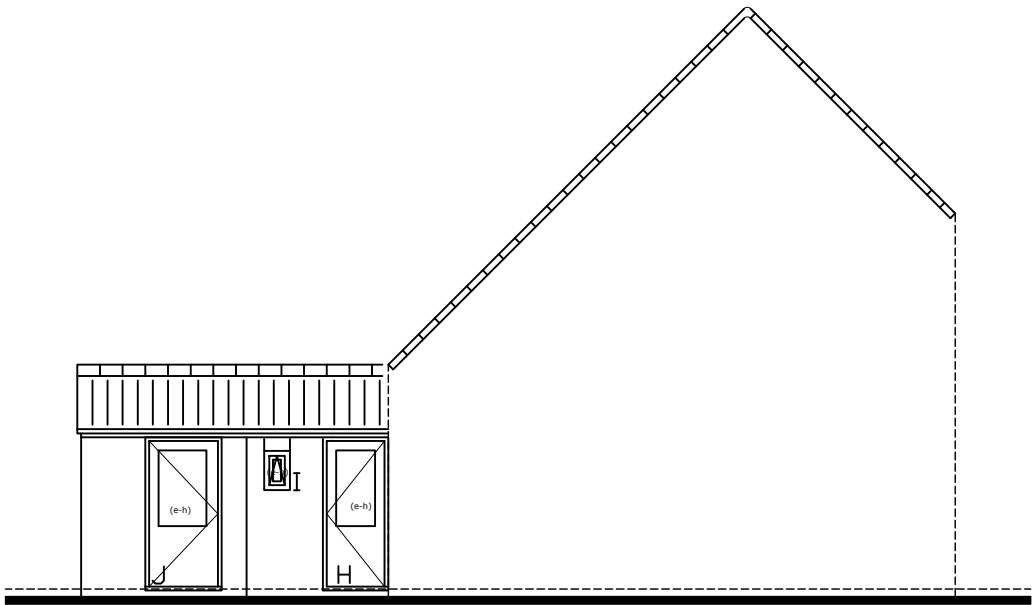

LINKER ZIJGEVEL

a020-II-190208

Kozijn afmetingen

A: 1,03 x 2,15		
0,30 x 1,13	= 2,55 m2	
B: 0,98 x 1,26	= 1,23 m2	
C: 0,98 x 1,26	= 1,23 m2	
D: 0,98 x 0,96	= 0,94 m2	
E: 0,98 x 0,98	= 0,96 m2	
F: 0,98 x 1,26	= 1,23 m2	
G: 0,98 x 0,98	= 0,96 m2	
H: 0,88 x 2,15	= 1,89 m2	
I: 0,34 x 0,52	= 0,18 m2	
J: 0,98 x 2,15	= 2,11 m2	

EENGEZINSWONING TYPE II


Badhuisplein

Vloerisolatie = 0 m2
Dakisolatie = 0 m2


29,33,35,37,42,44,46,48

Mr. A. Pijnacker Hordijkstraat 10,12,14,16,18,24,26,28,30
Meester F J W G Spieringstraat 4 t/m 32 (even)

schaal: 1:100 19 feb. 2008 S.V.T. TIEL

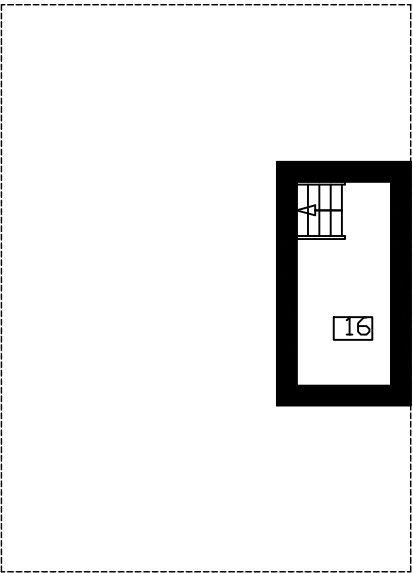

KELDER

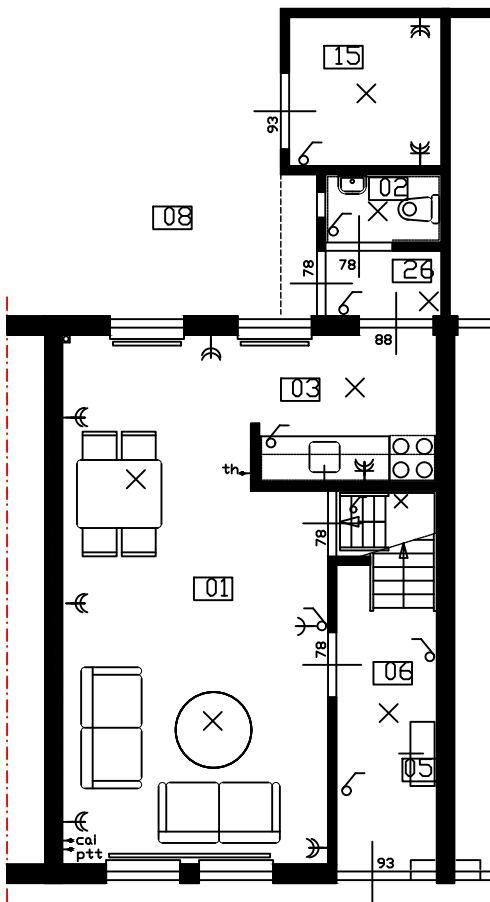

BEGANE GROND

a020-II-190208

01. woonkamer	23,8 m2	06. entree	5,4 m2	15. t
02. toilet	1,4 m2	08. terras	-	16. f
03. keuken	3,8 m2	09. slaapkamer RV	9,6 m2	25. c
04. douche	3,0 m2	10. slaapkamer LV	9,6 m2	26. p
05. meterkast	-	14. zolder	13,9 m2	

EENGEZINSWONING TYPE II